


SEE SHEET NO. 3

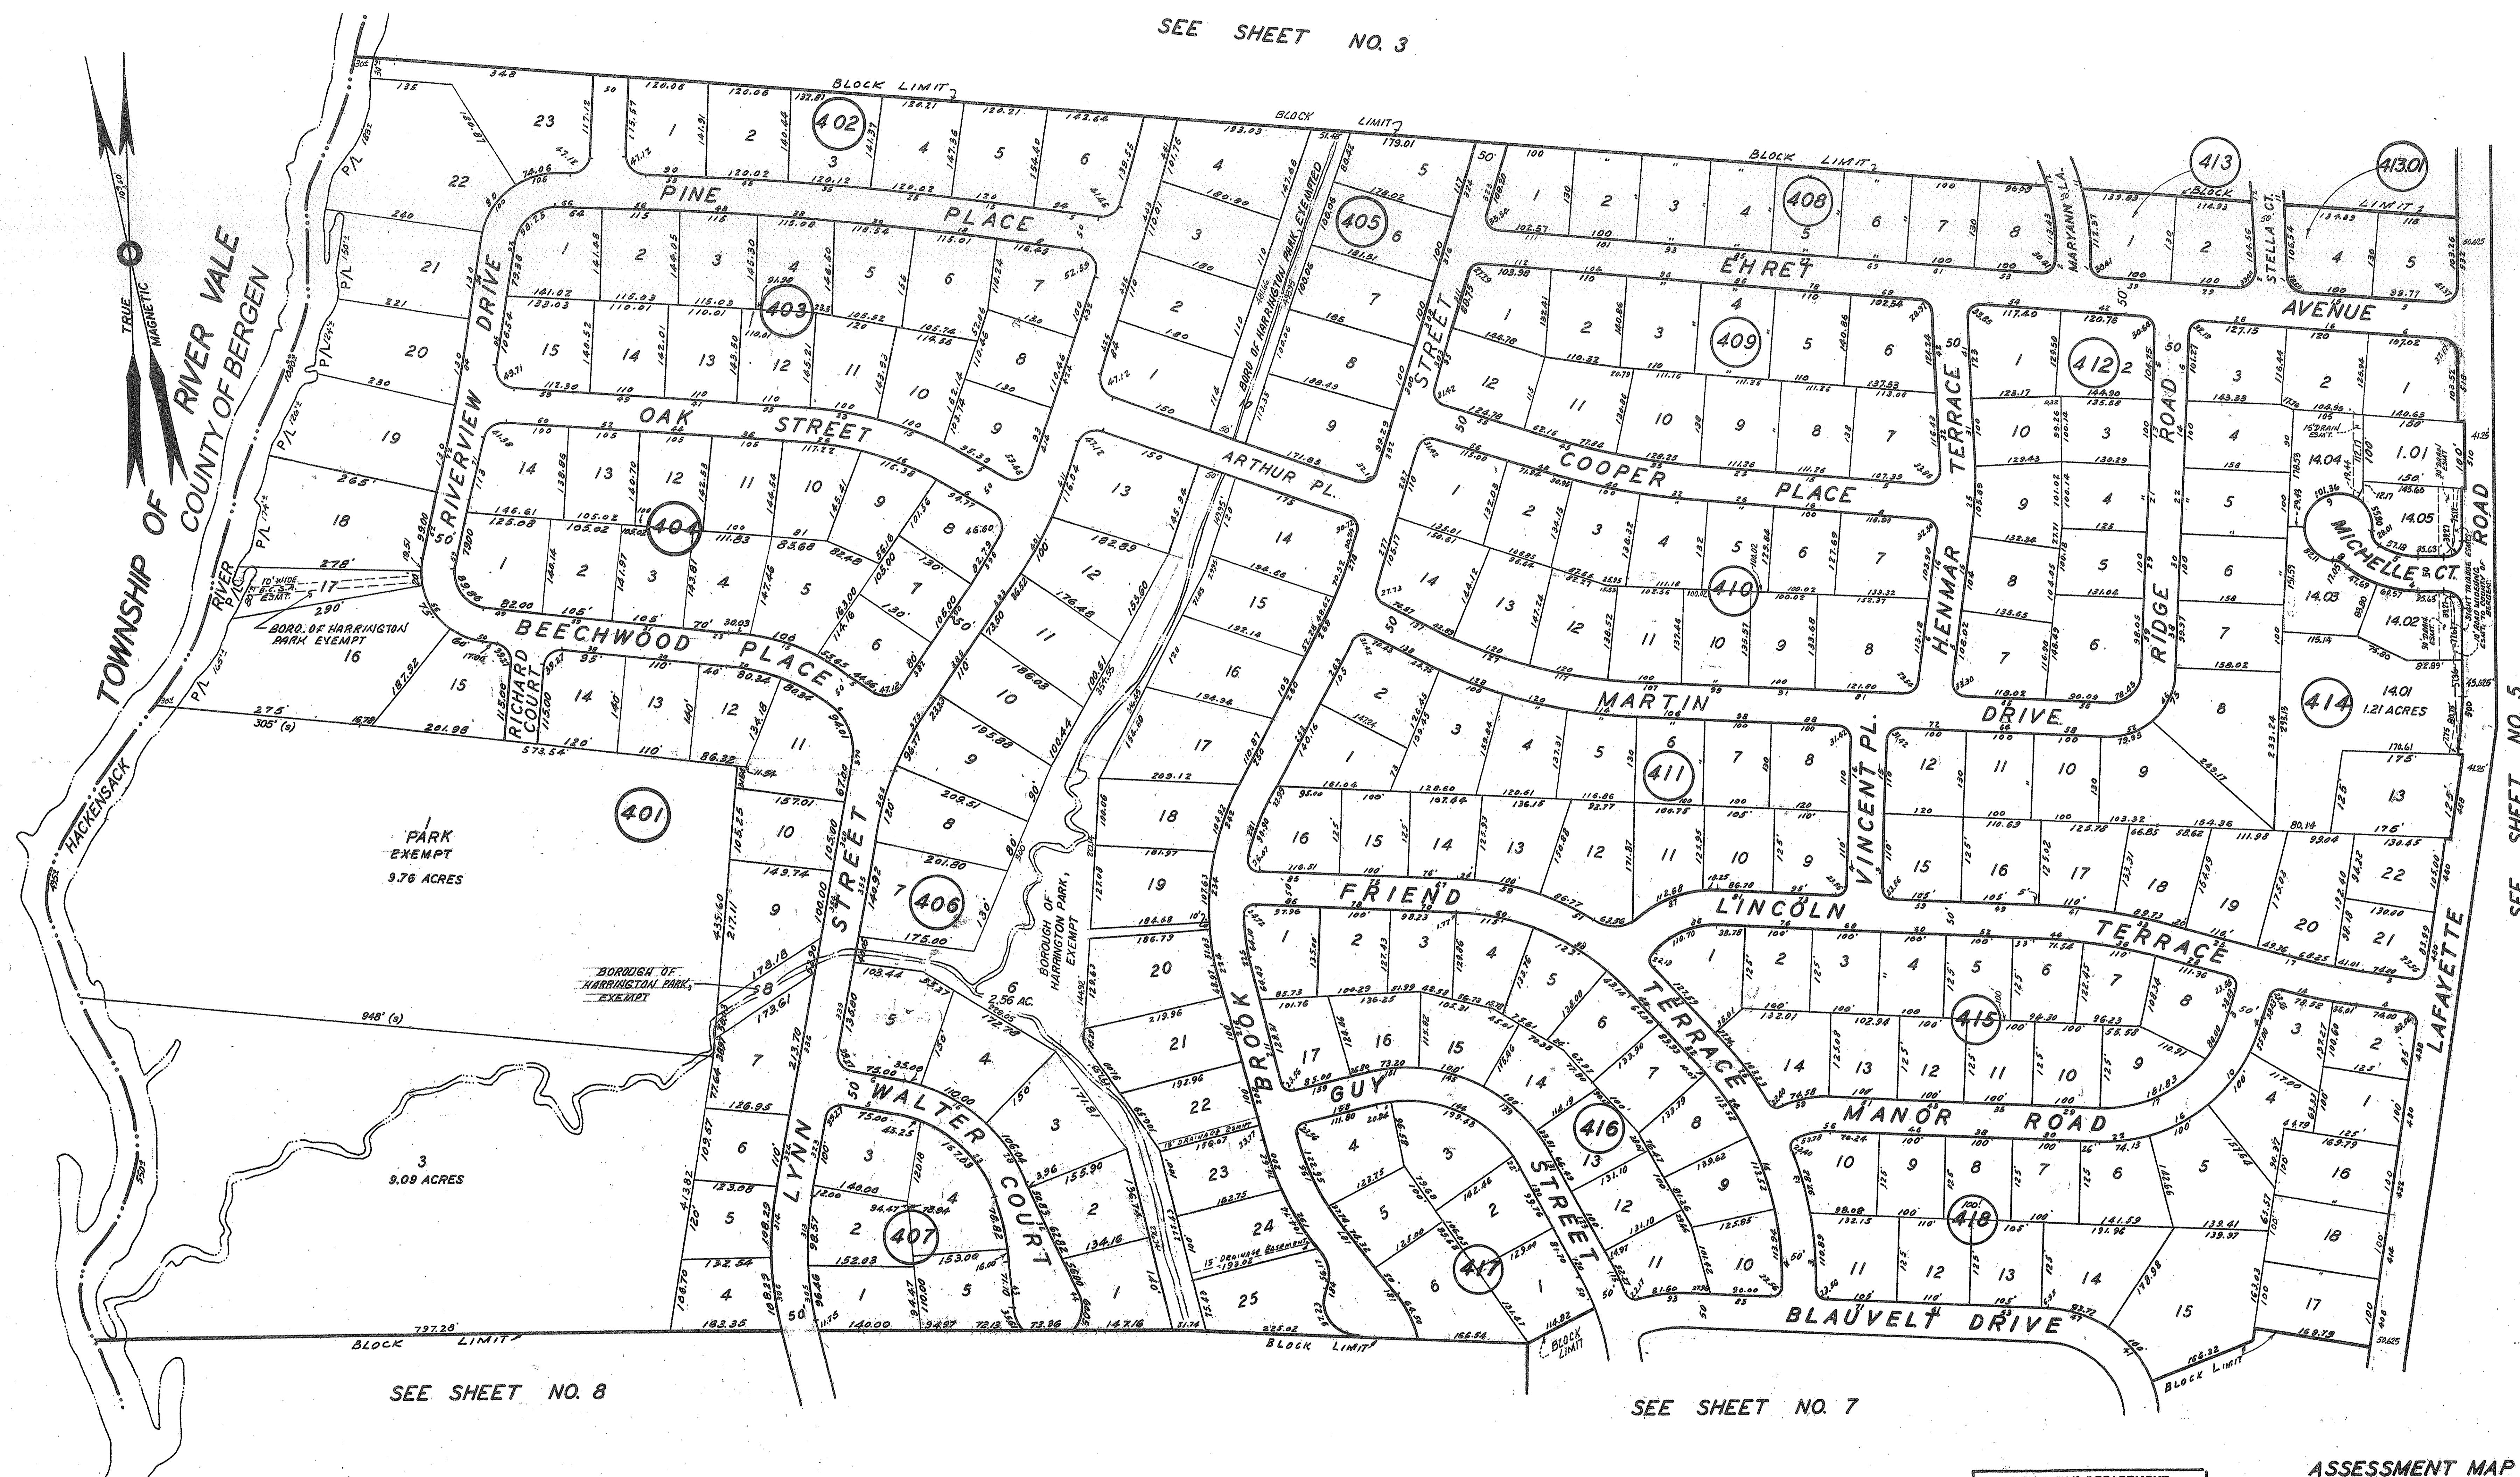

SEE SHEET NO. 5

APPROVED BY NEW JERSEY DIVISION OF TAXATION  
Approved as a Tax Map According to the  
Provisions of Chapter 175, Laws of 1913.

SIGNED BY:  
JAMES J. COLL, CHIEF LOCAL ASSESSMENT COMPLIANCE  
SANTO C. DIDONATO, SUPERVISOR  
DATED: JUNE 7, 2005 SERIAL NO. 859

STATE TAX DEPARTMENT  
J. H. THAYER MARTIN  
State Tax Commissioner  
By *James J. Coll*  
Chief Register  
Date Aug. 9, 1998 Serial No. 71

ASSESSMENT MAP  
HARRINGTON PARK  
BERGEN COUNTY, N.J.  
SCALE 1 IN.=100 FT JUNE-1938  
A.C. HOBELMAN C.E.  
HARRINGTON PARK, N.J.  
REVISED JAN 1970  
REVISED JAN 1986  
REVISED FEB. 2005

REVISED MARCH 2012  
REVISED JAN 1986  
REVISED FEB. 2005

THIS MAP IS A SCANNED COPY OF THE TAX MAP  
PREPARED BY A.C. HOBELMAN, REVISED BY  
LOUIS A. RAIMONDI, P.L.S. LICENSE NO. 10622,  
DATED FEBRUARY 2005.